




SECTION A-A
N.T.S.

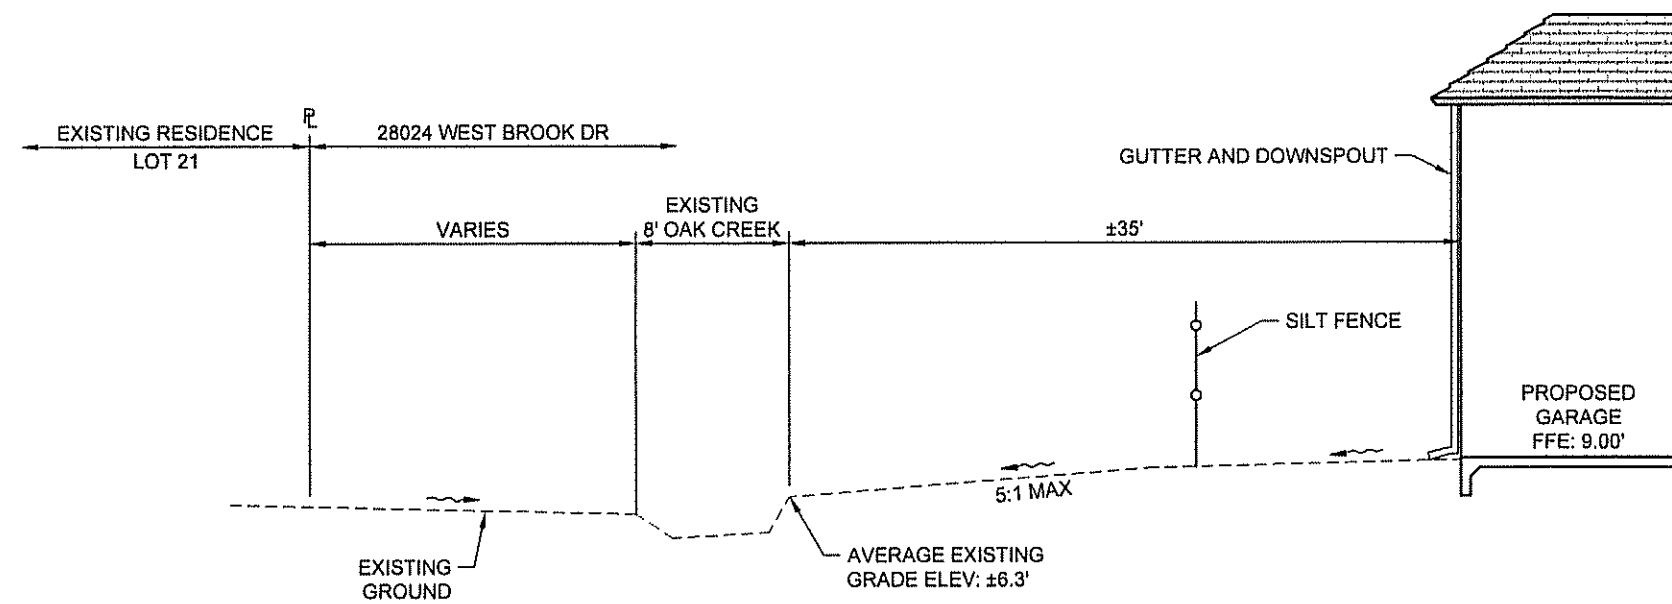


SECTION B-B
N.T.S.

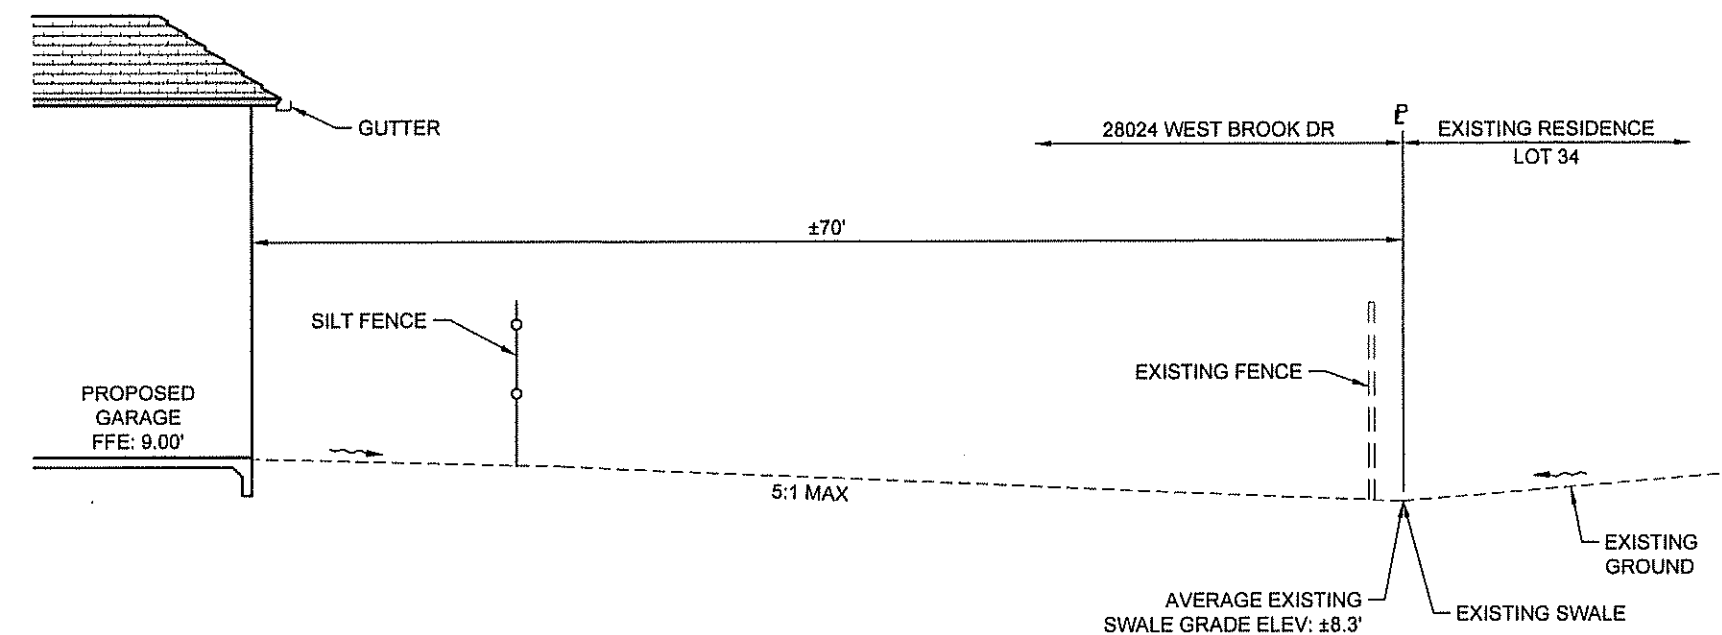


SECTION C-C
N.T.S.

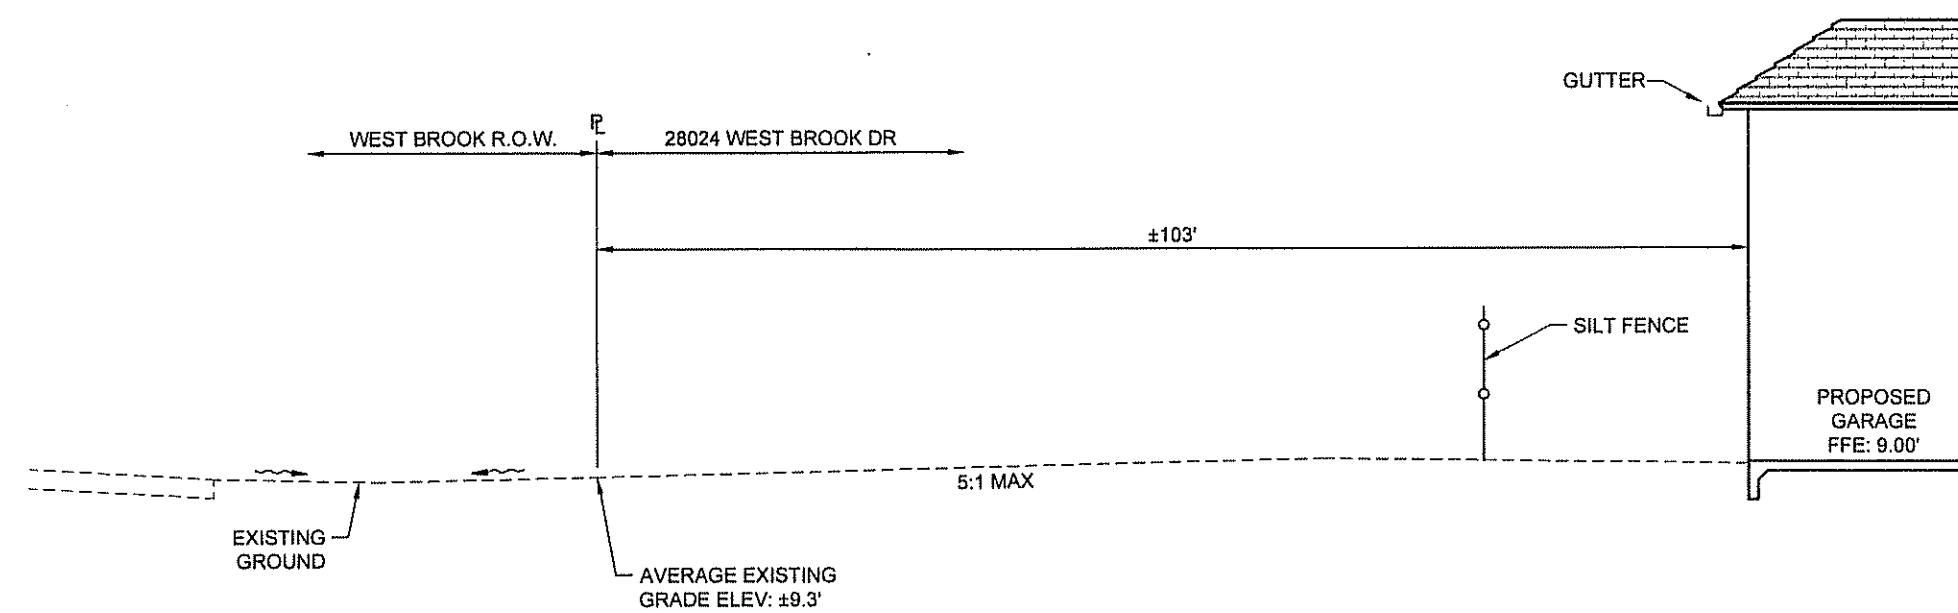

SECTION D-D
N.T.S.

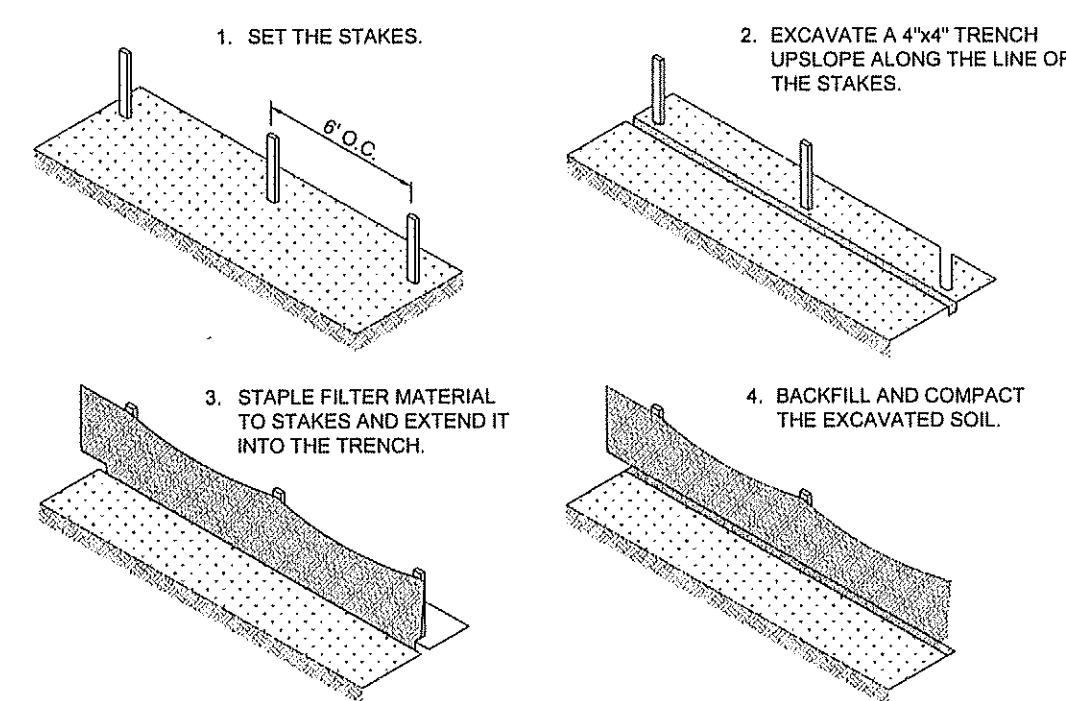


TYPICAL SILT FENCE DETAIL
N.T.S.

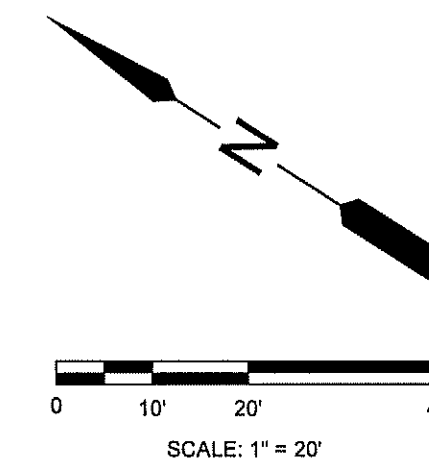

LEGEND	
	EXISTING GRADE
	PROPOSED GRADE
	DRAINAGE FLOW

- GENERAL NOTES:**
1. ALL GRADES, ELEVATIONS & INVERTS IN N.A.V.D.
 2. SURVEY PERFORMED BY ONLINE LAND SURVEYORS, INC.
 3. AFTER CONSTRUCTION, ALL DISTURBED GROUND WILL BE COVERED WITH SOD UNLESS OTHERWISE NOTED.
 4. IT IS THE RESPONSIBILITY OF THE CONTRACTOR TO CONTACT THE RESPECTIVE UTILITY COMPANIES IN THE AREA AND SUNSHINE 811 TO VERIFY THE LOCATION OF ALL EXISTING FACILITIES PRIOR TO COMMENCEMENT OF CONSTRUCTION.

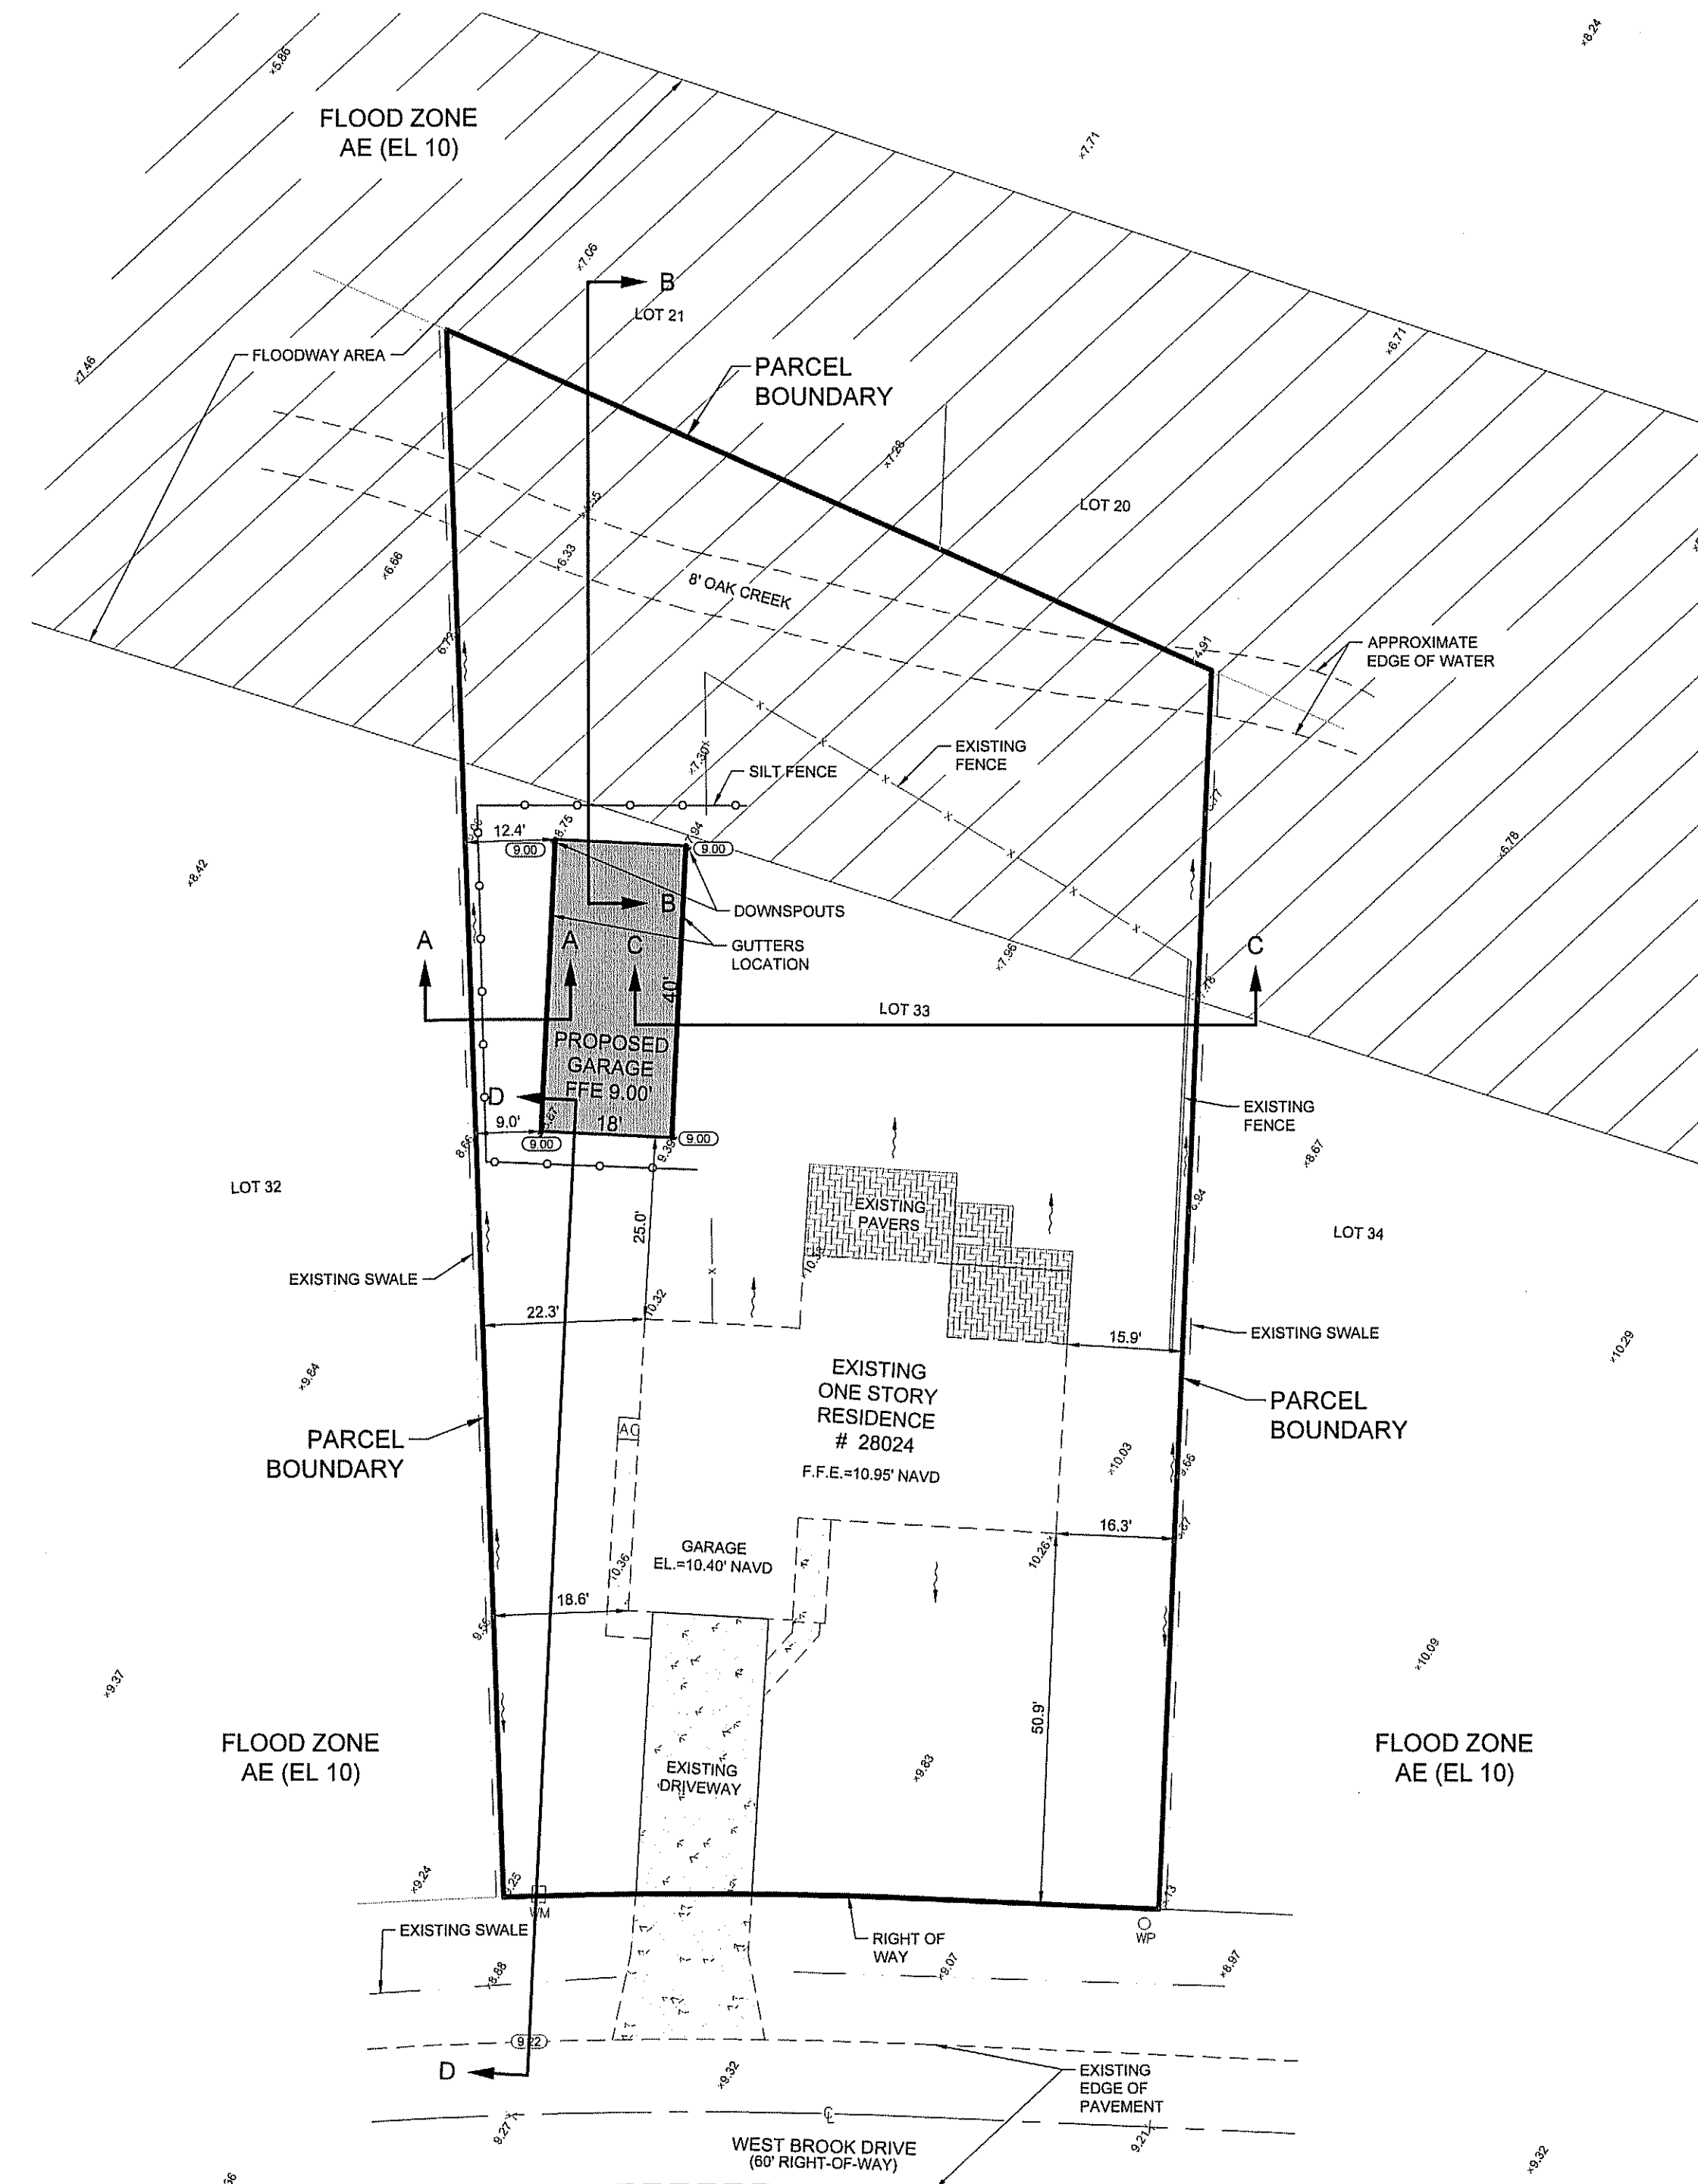

DATUM NOTE:

ALL ELEVATIONS REFERENCE NAVD88 VERTICAL DATUM.
APPROXIMATE CONVERSION FOR PROJECT AREA: NAVD88 + 1.18' = NGVD29
ANY DATUM CONVERSIONS SHOULD BE CONFIRMED BY A LICENSED SURVEYOR PRIOR TO USE.



#	DATE	REVISIONS
1		1ST SUBMITTAL (022-01-10)